


18/09

1.0.

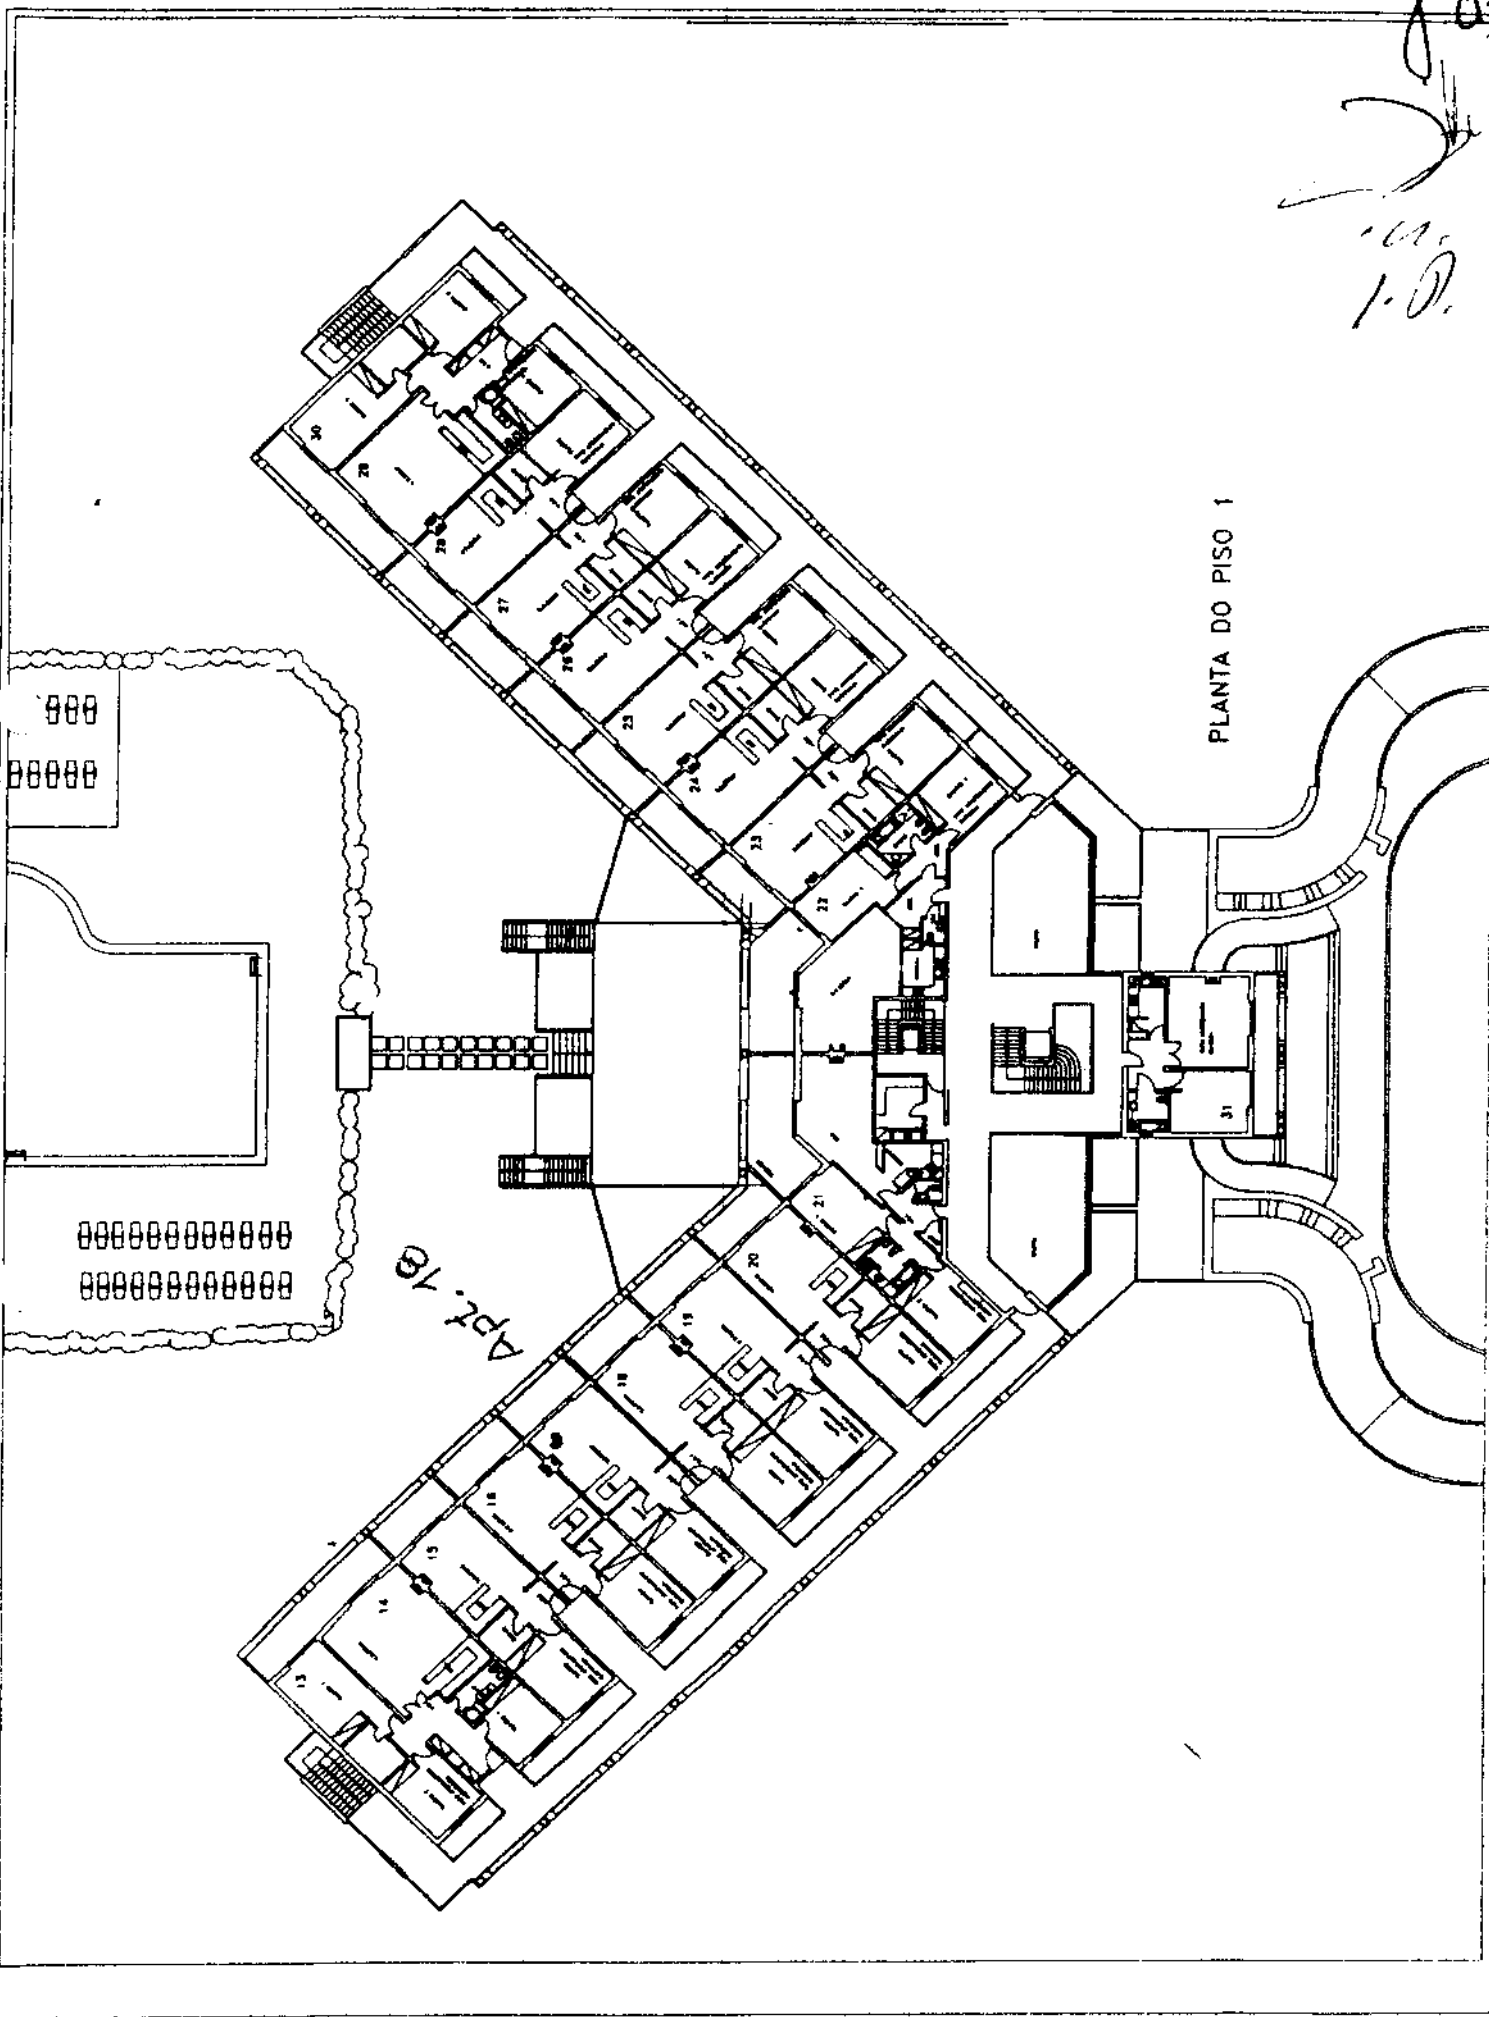

PLANTA DO PISO 1


Apt. 10

0000
000000


00000000000000
00000000000000

102
1.01

PLANTA DO PISO 0

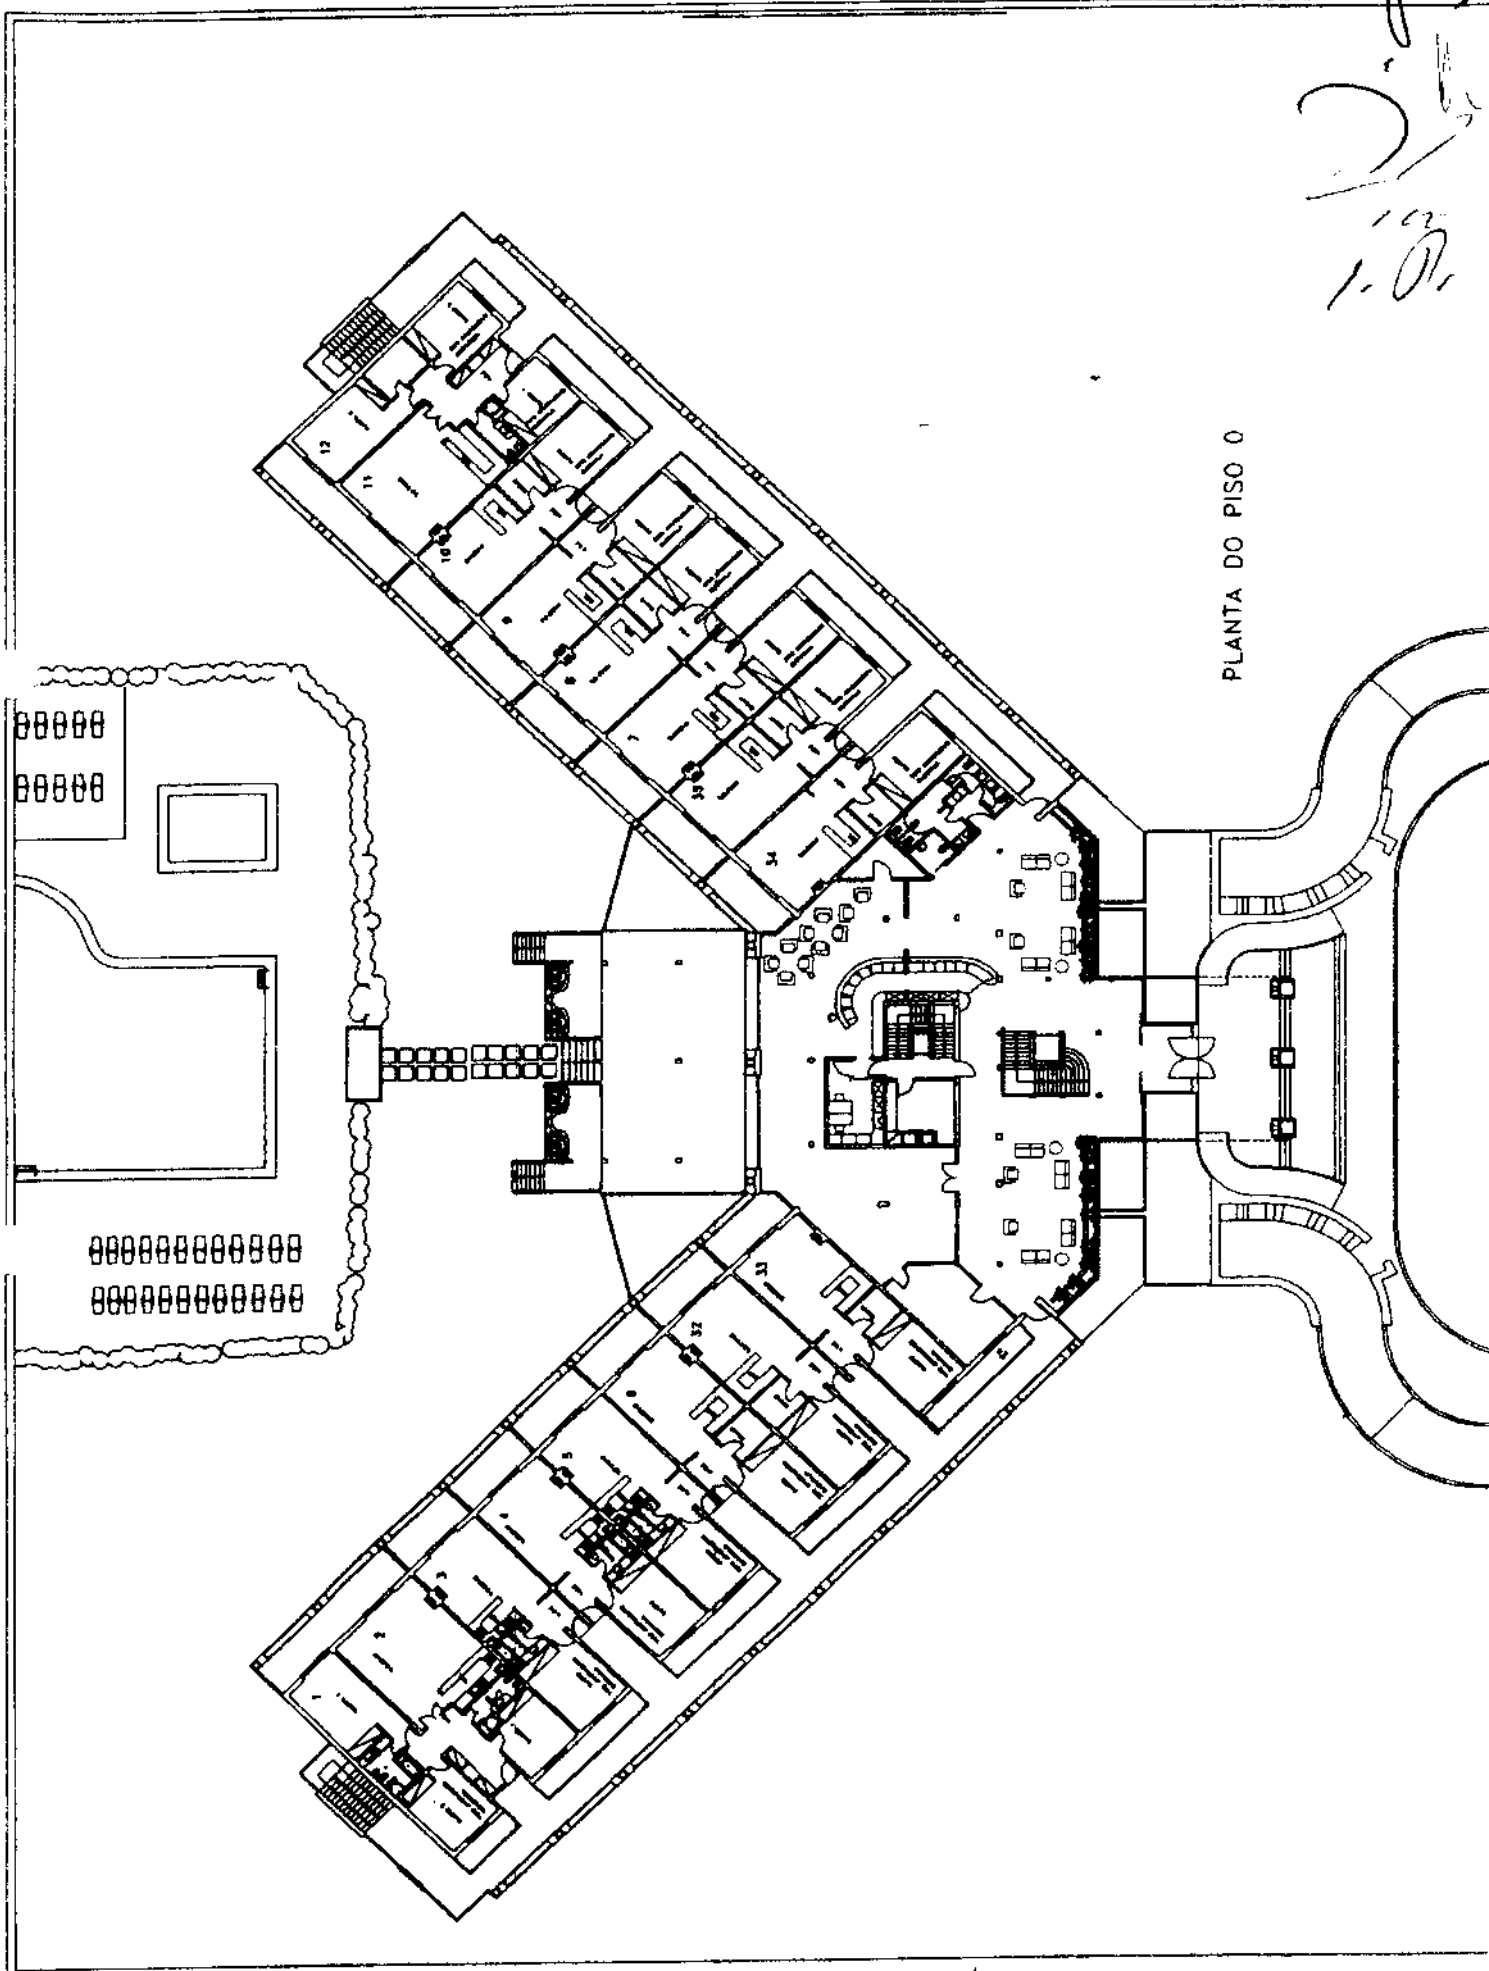

15-88
1.07

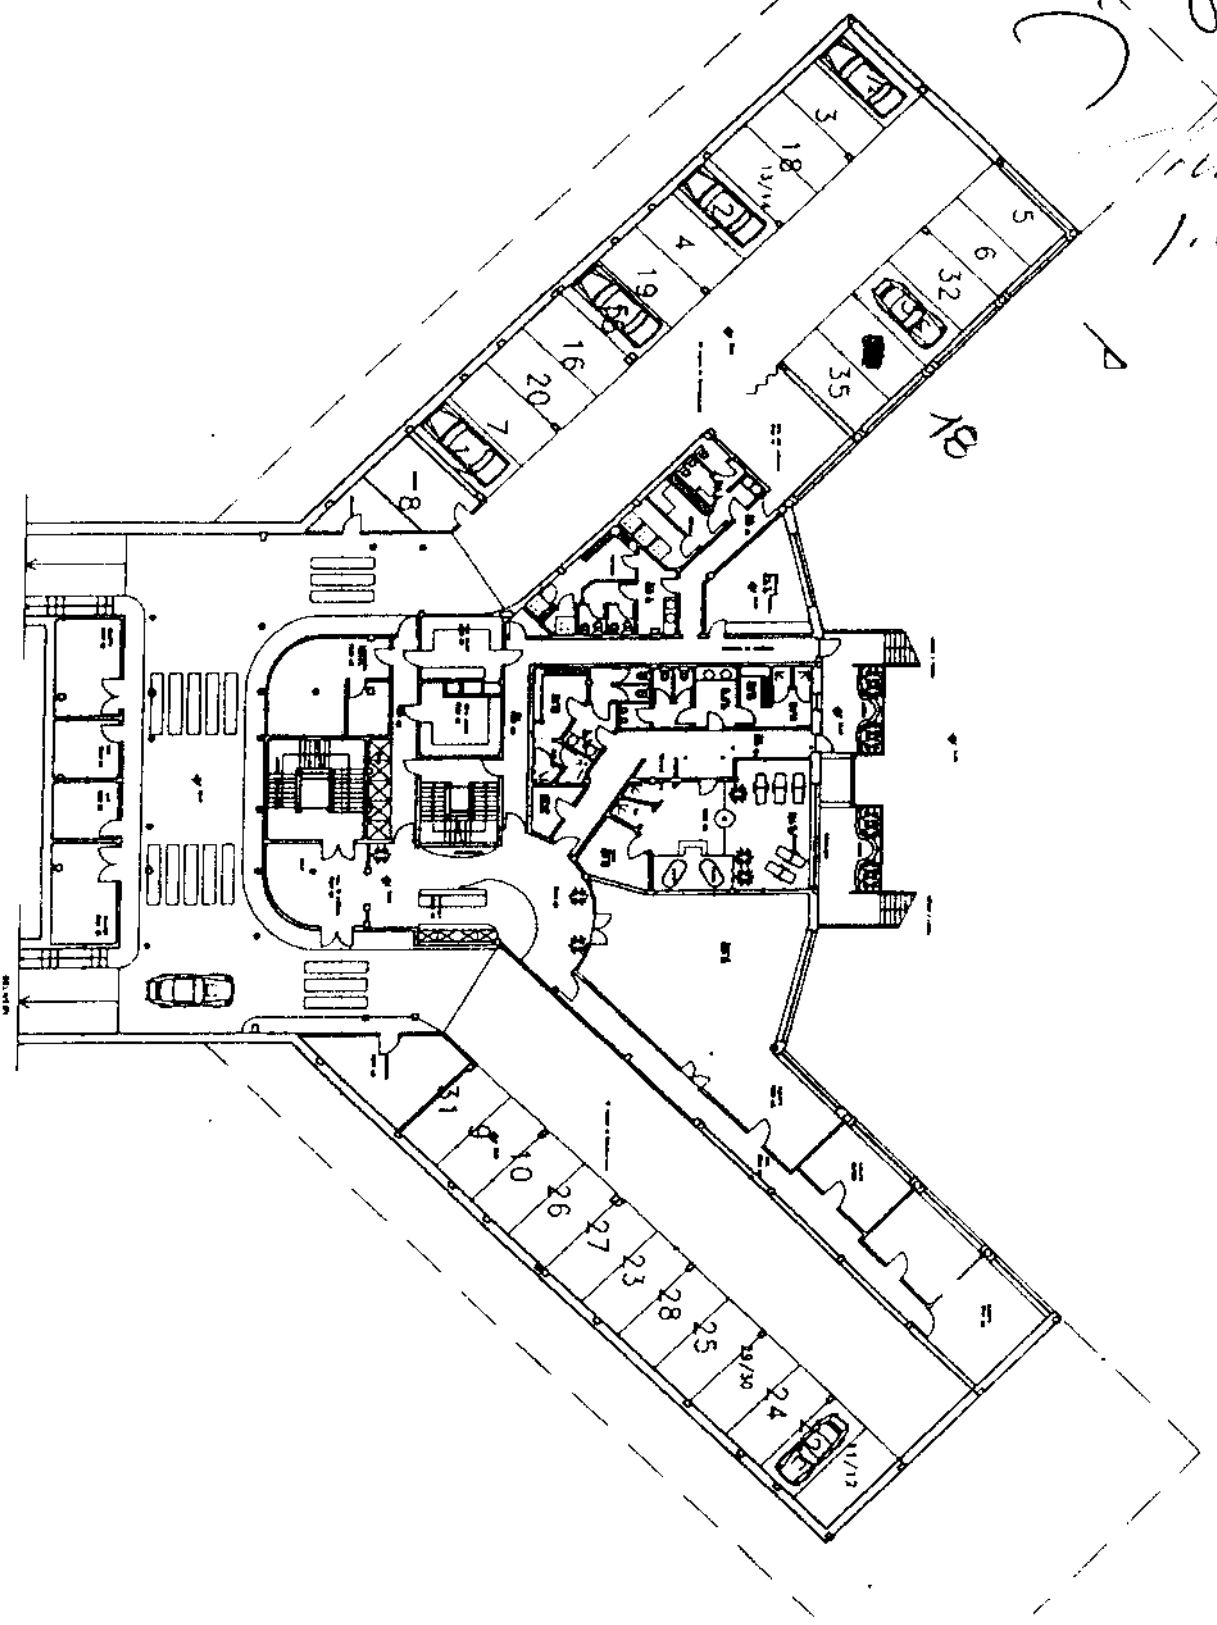

PLANTA DA CAVE